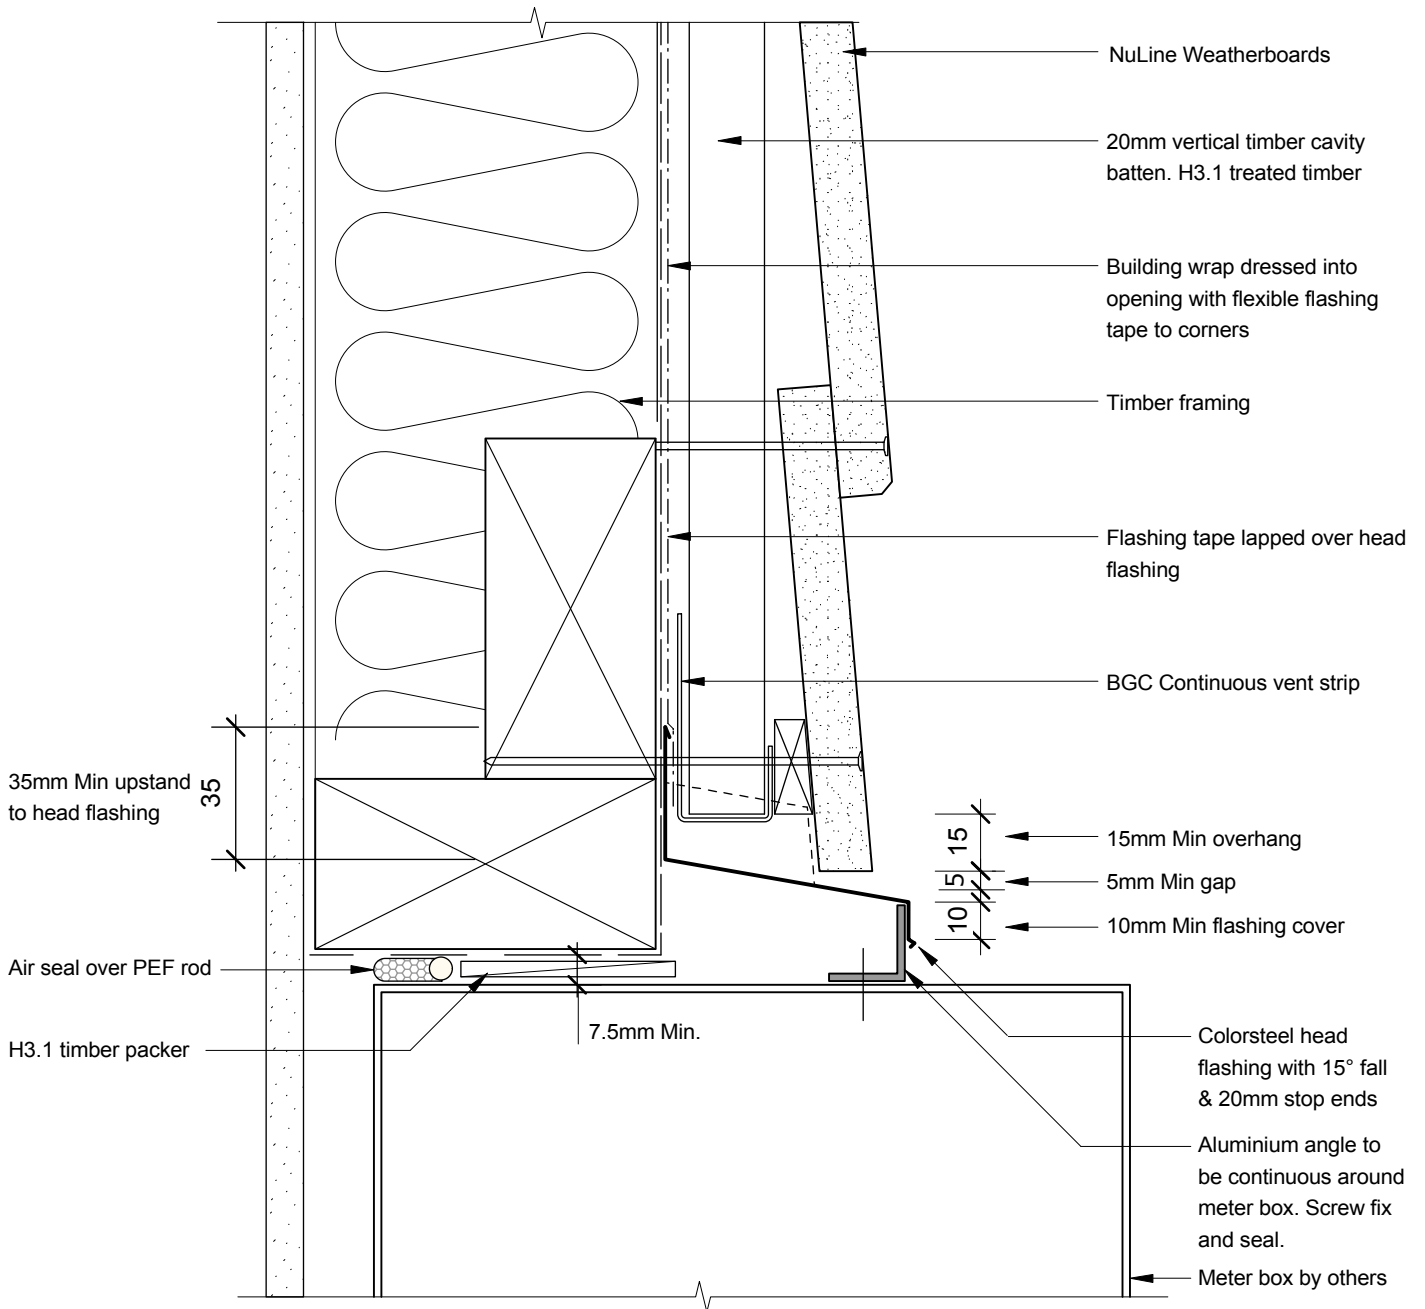


**BGC****Fibre Cement**PROFILE **NuLine Weatherboards**DATE **Jan 2009**DETAIL **Meter Box Head  
Cavity Construction**SCALE **1:2 @ A4**DETAIL NO. **NU-13**