


BGC

Fibre Cement

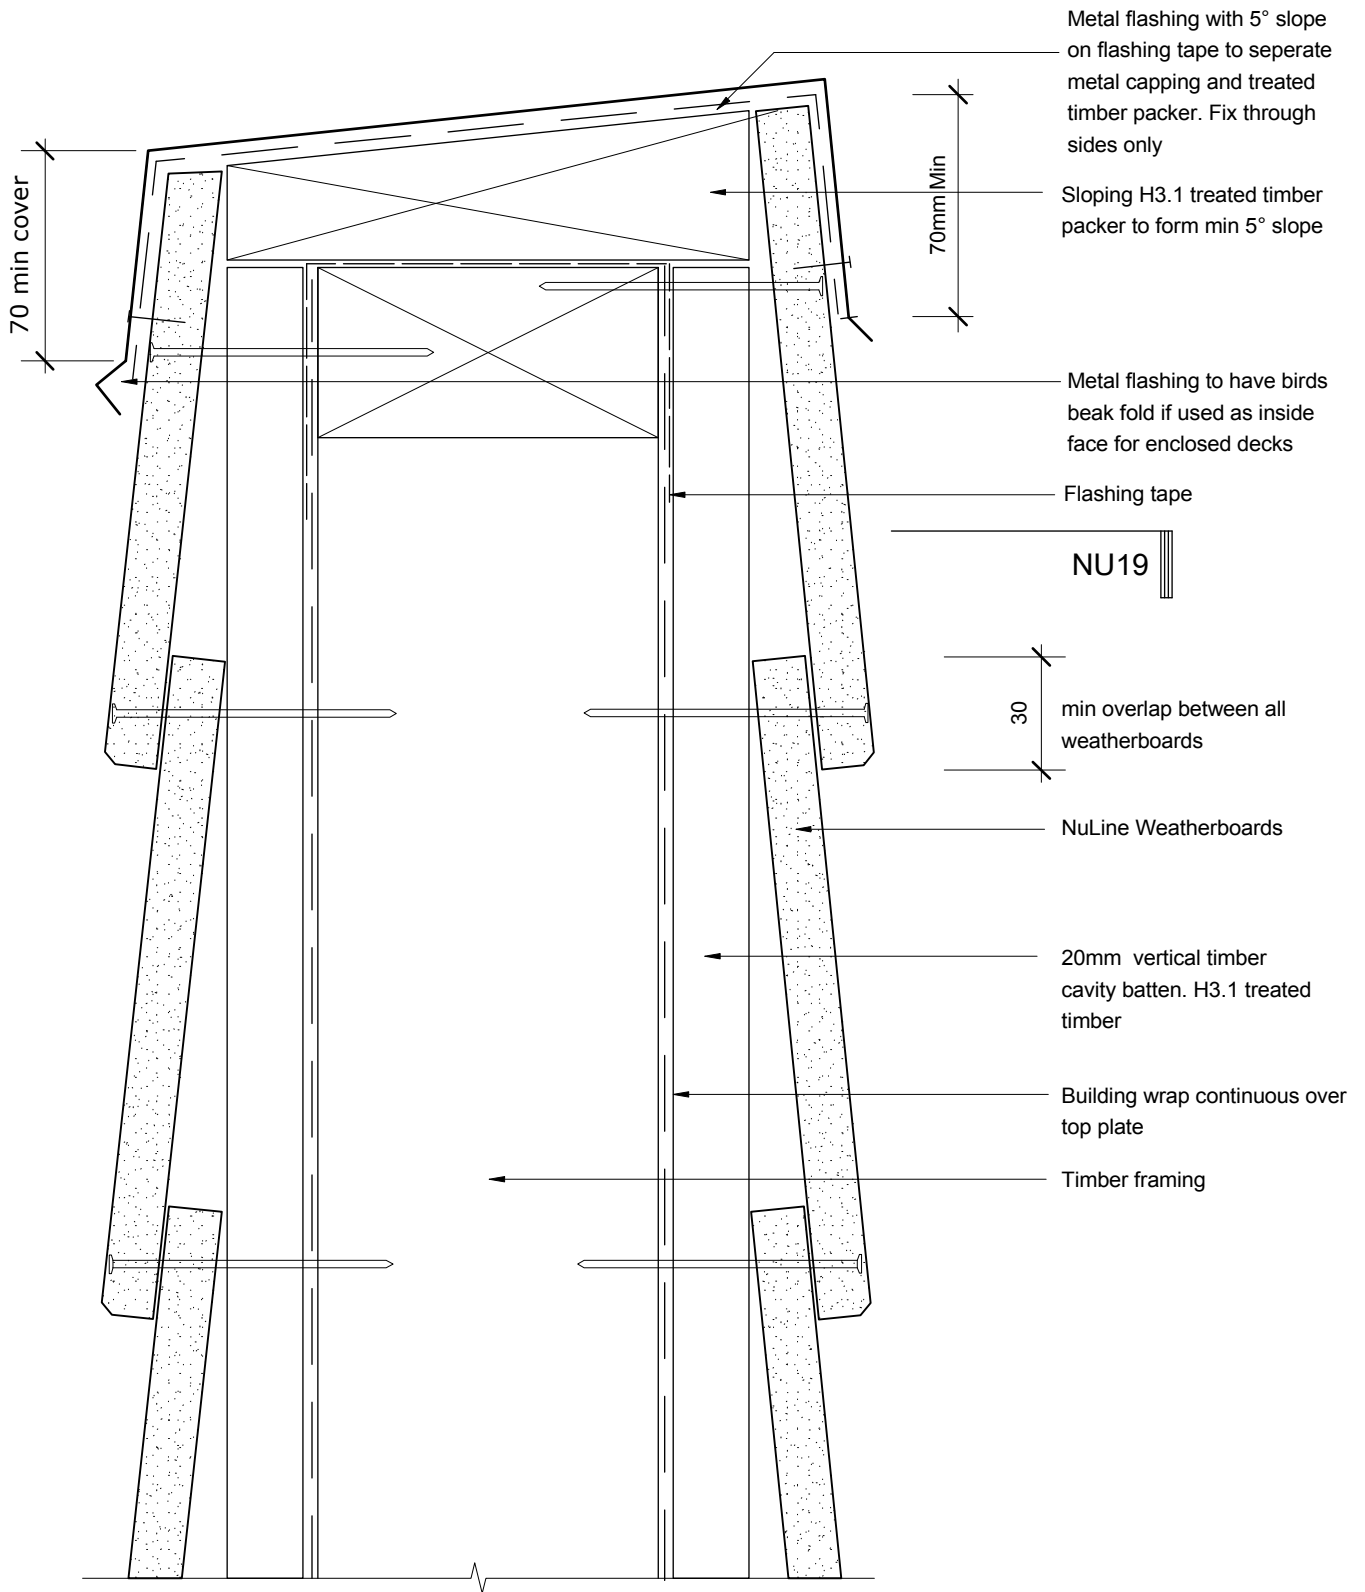

THIS DETAIL IS TO BE
USED WITH DETAIL NU19

PROFILE **NuLine Weatherboards**
DETAIL **Enclosed Balustrade/Parapet Wall
Cavity Construction**

DATE **Jan 2009**
SCALE **1:2 @ A4**
DETAIL NO. **NU-18**