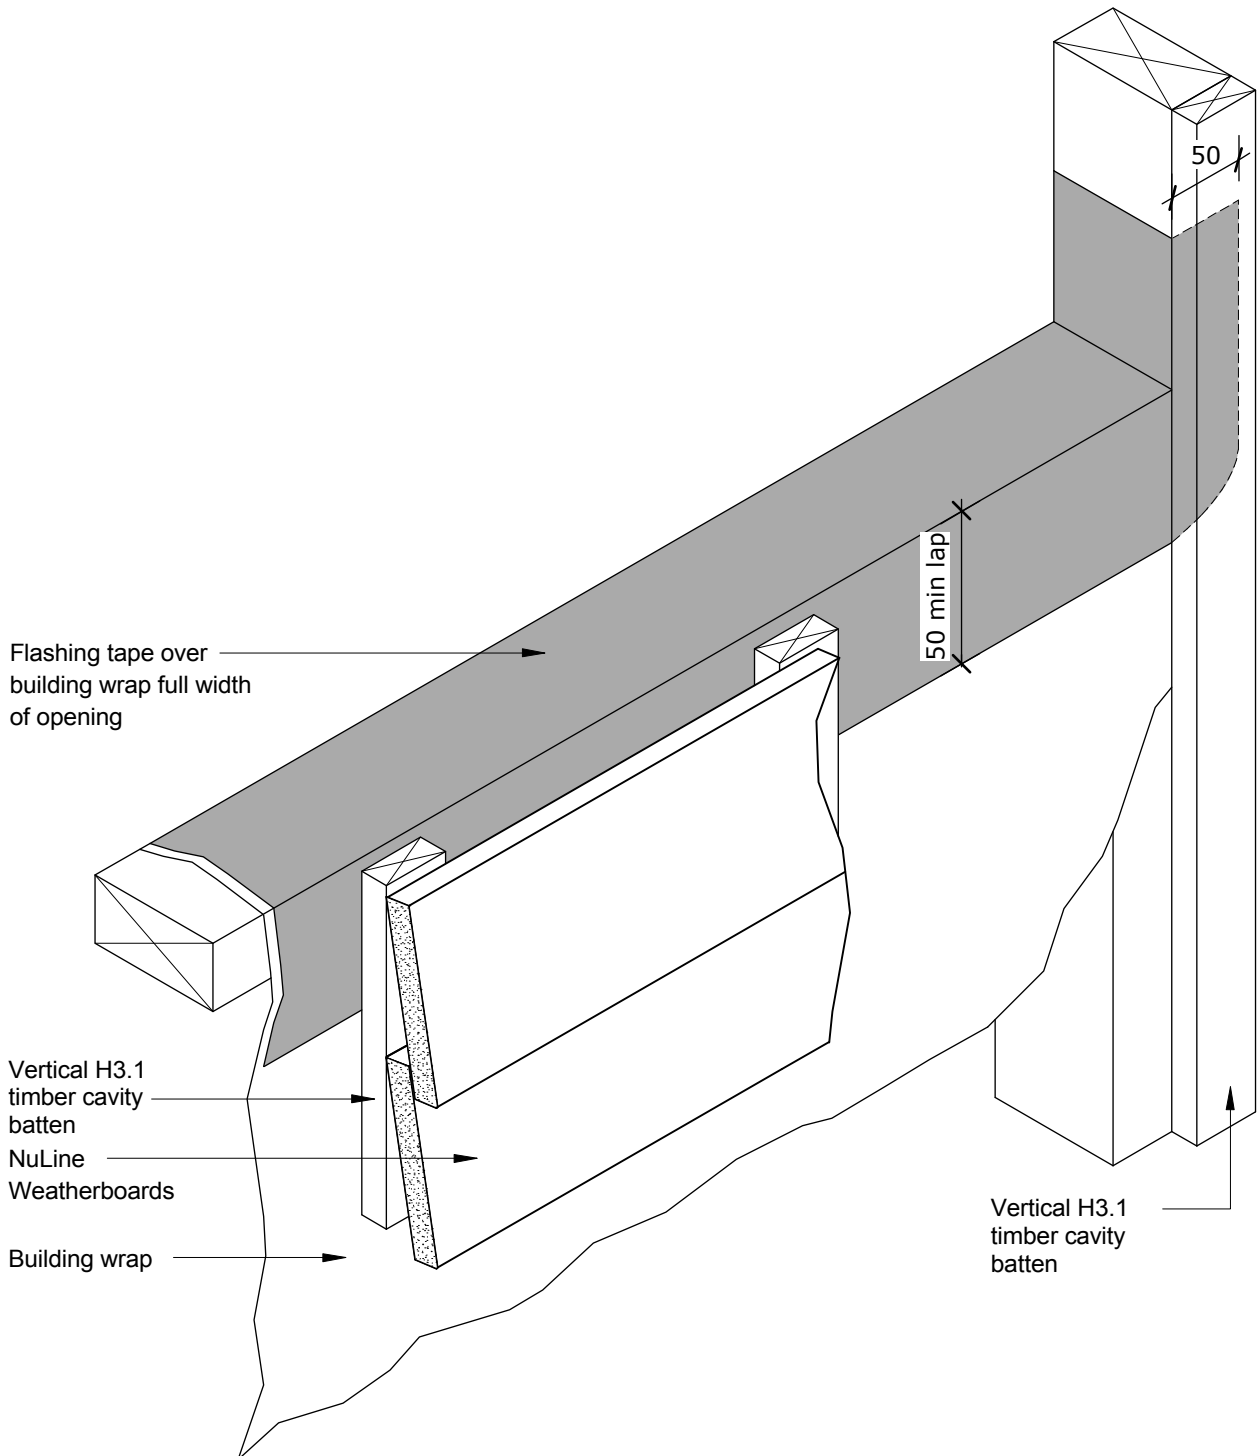


**BGC****Fibre Cement**

PROFILE NuLine Weatherboards

DATE Jan 2009

DETAIL Window Sill/Jamb Junction  
Detail Cavity Construction

SCALE 1:5 @ A4

DETAIL NO. NU-27