


BGC Fibre Cement

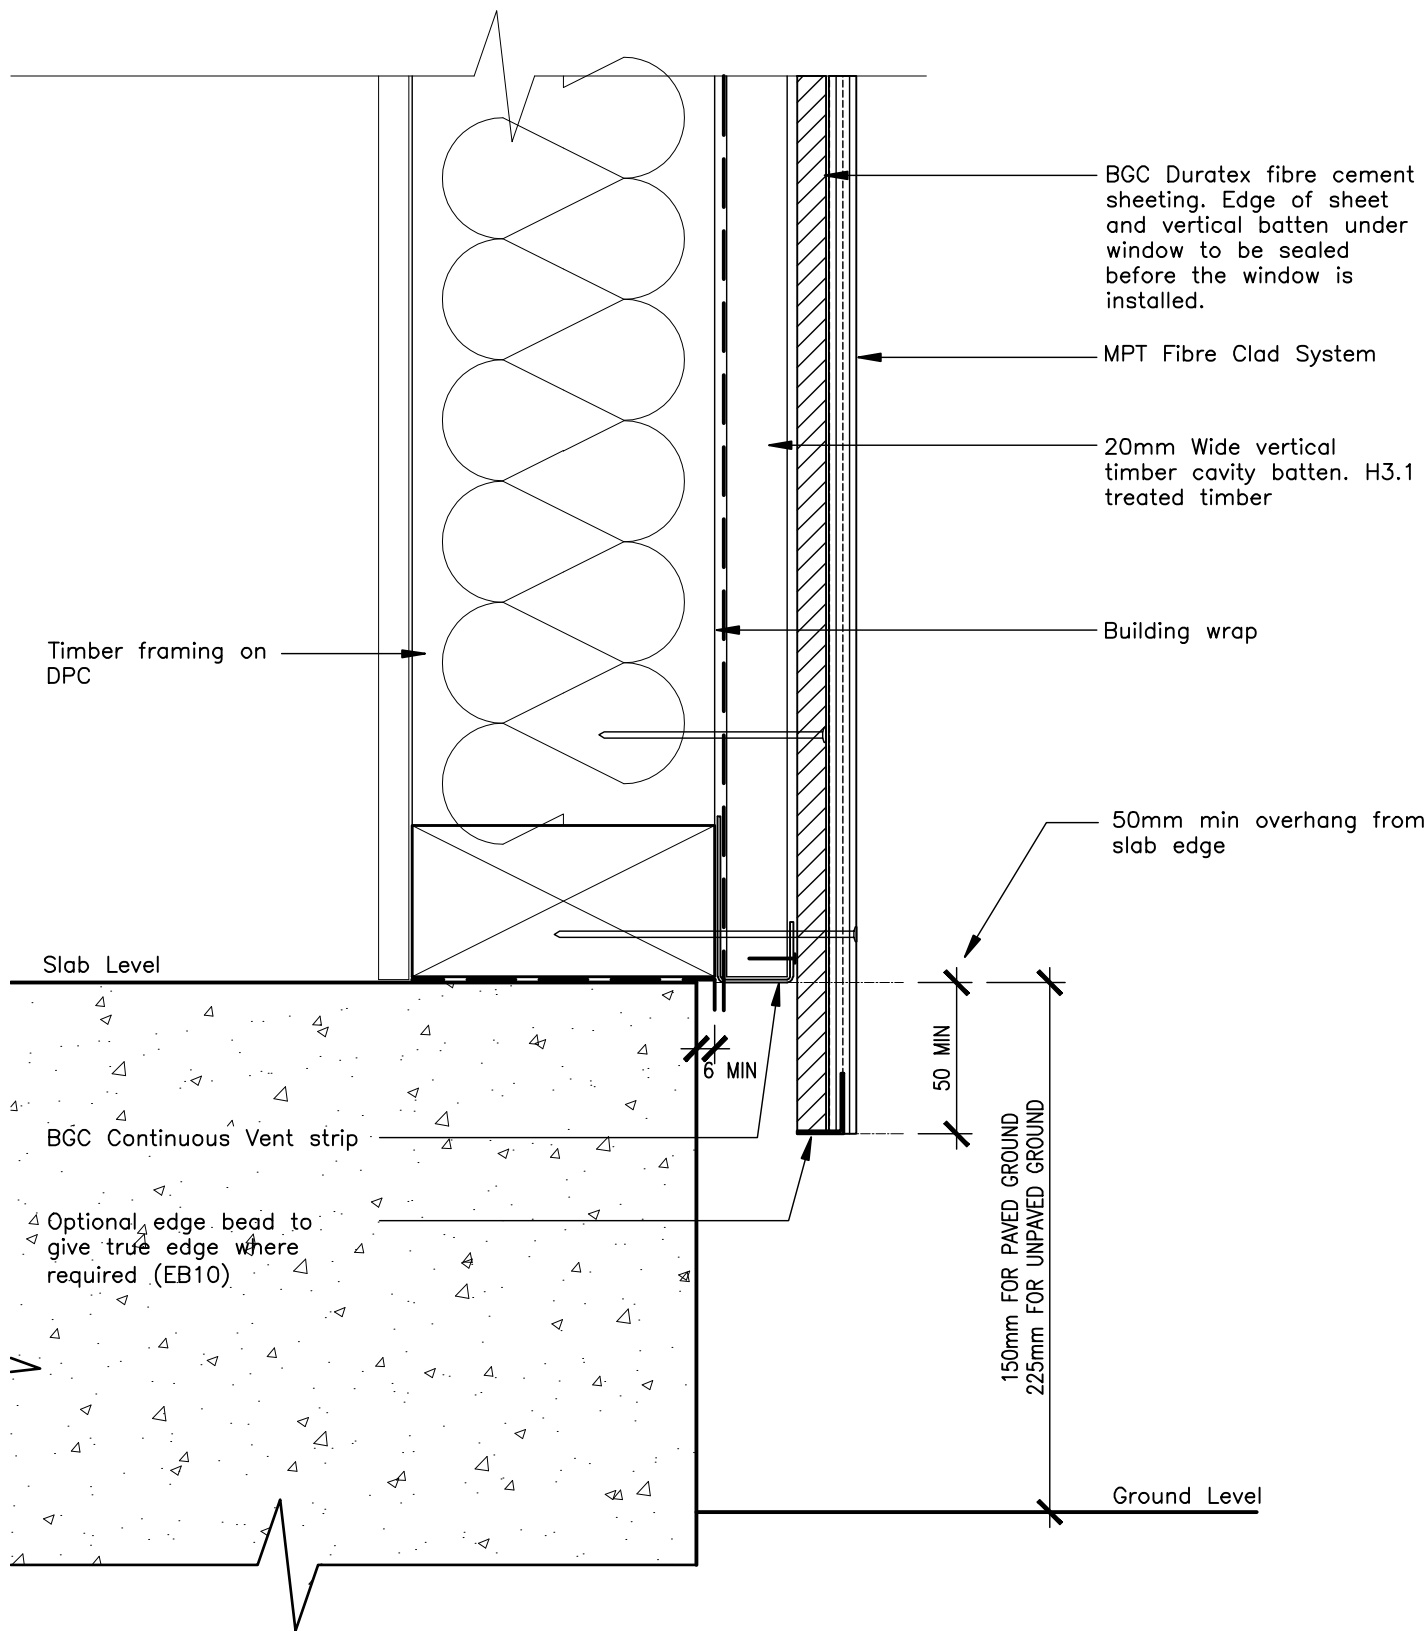

PROFILE **Duratex Fibre Cement Sheet**

DATE Jan 2008

DETAIL **Slab Detail Cavity Construction
With MPT Fibre Clad System**

SCALE 1:2.5 @ A4

DETAIL NO. **DTX-07**