


BGC | Fibre Cement

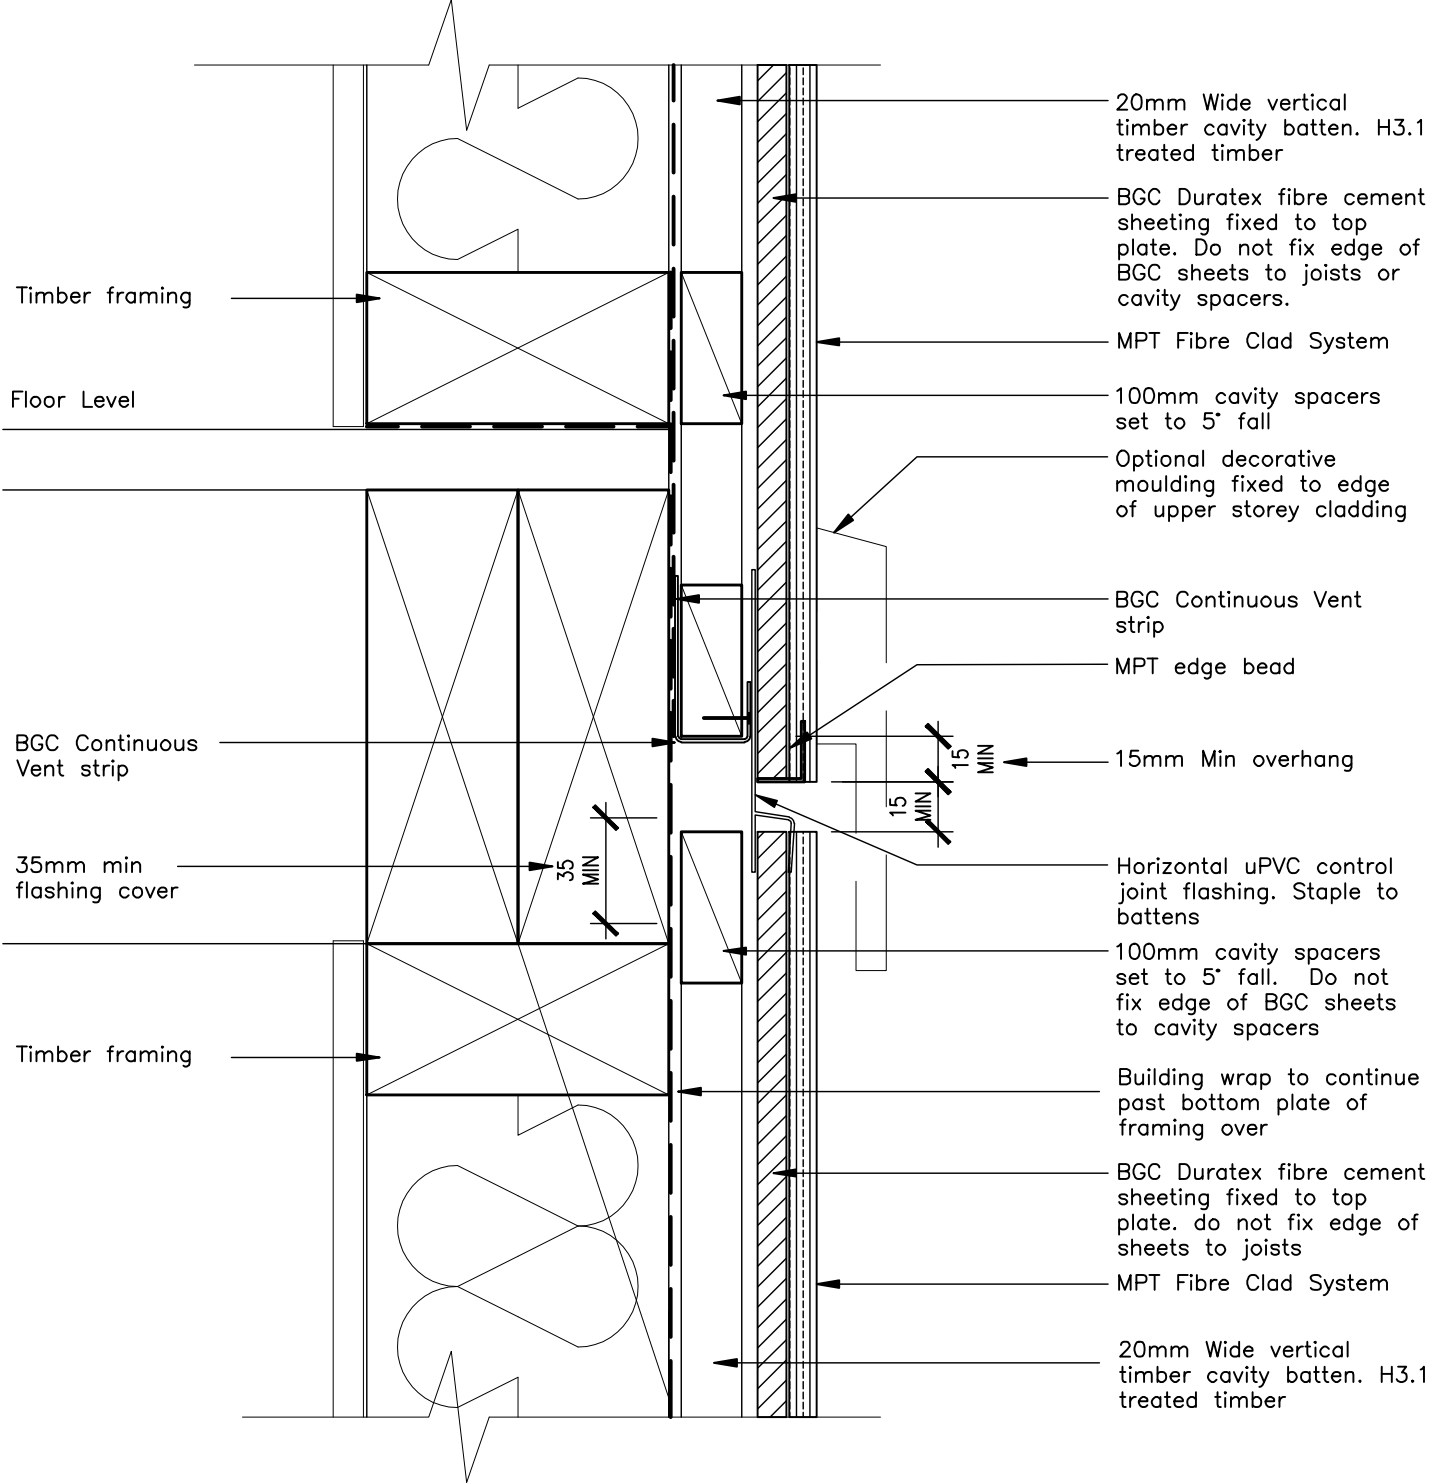

PROFILE **Duratex Fibre Cement Sheet**

DETAIL **Horizontal Inter-storey Joint - 2 storeys or less
With MPT Fibre Clad System**

DATE Jan 2008

SCALE 1:2.5 @ A4

DETAIL NO. **DTX-11**