


BGC | Fibre Cement

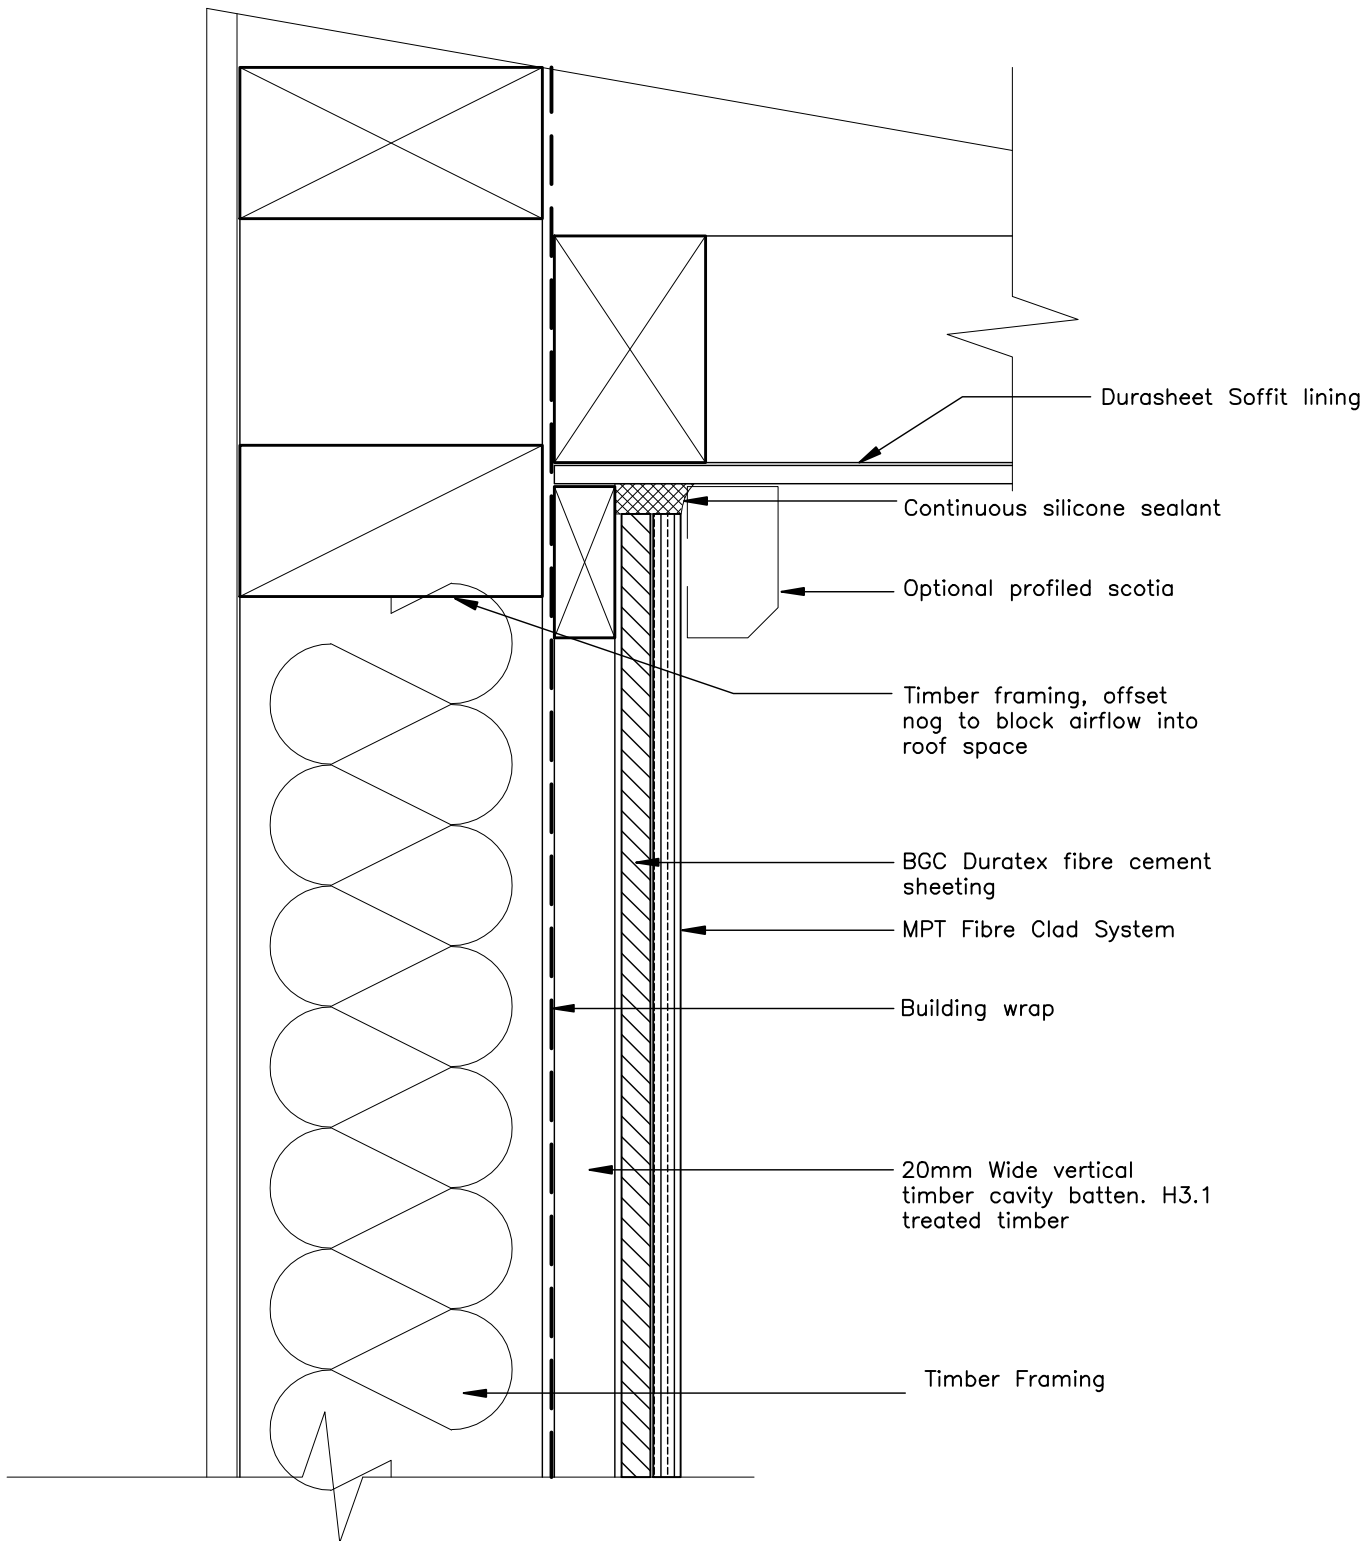

PROFILE **Duratex Fibre Cement Sheet**
DETAIL **Soffit Detail Cavity Construction
With MPT Fibre Clad System**

DATE Jan 2008
SCALE 1:2.5 @ A4

DETAIL NO. **DTX-12**